
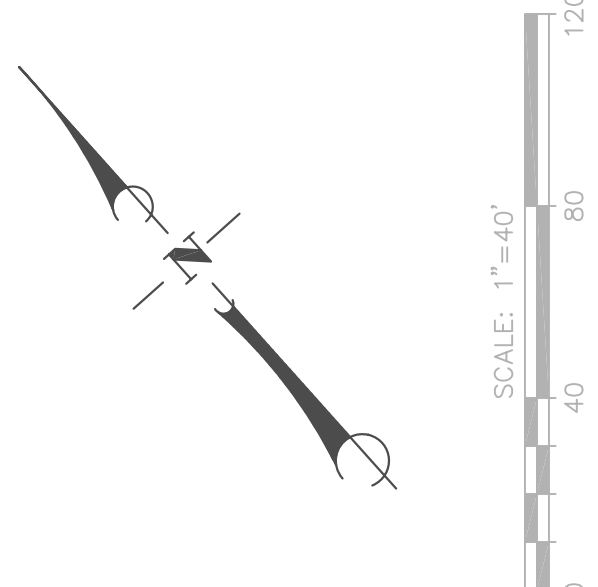
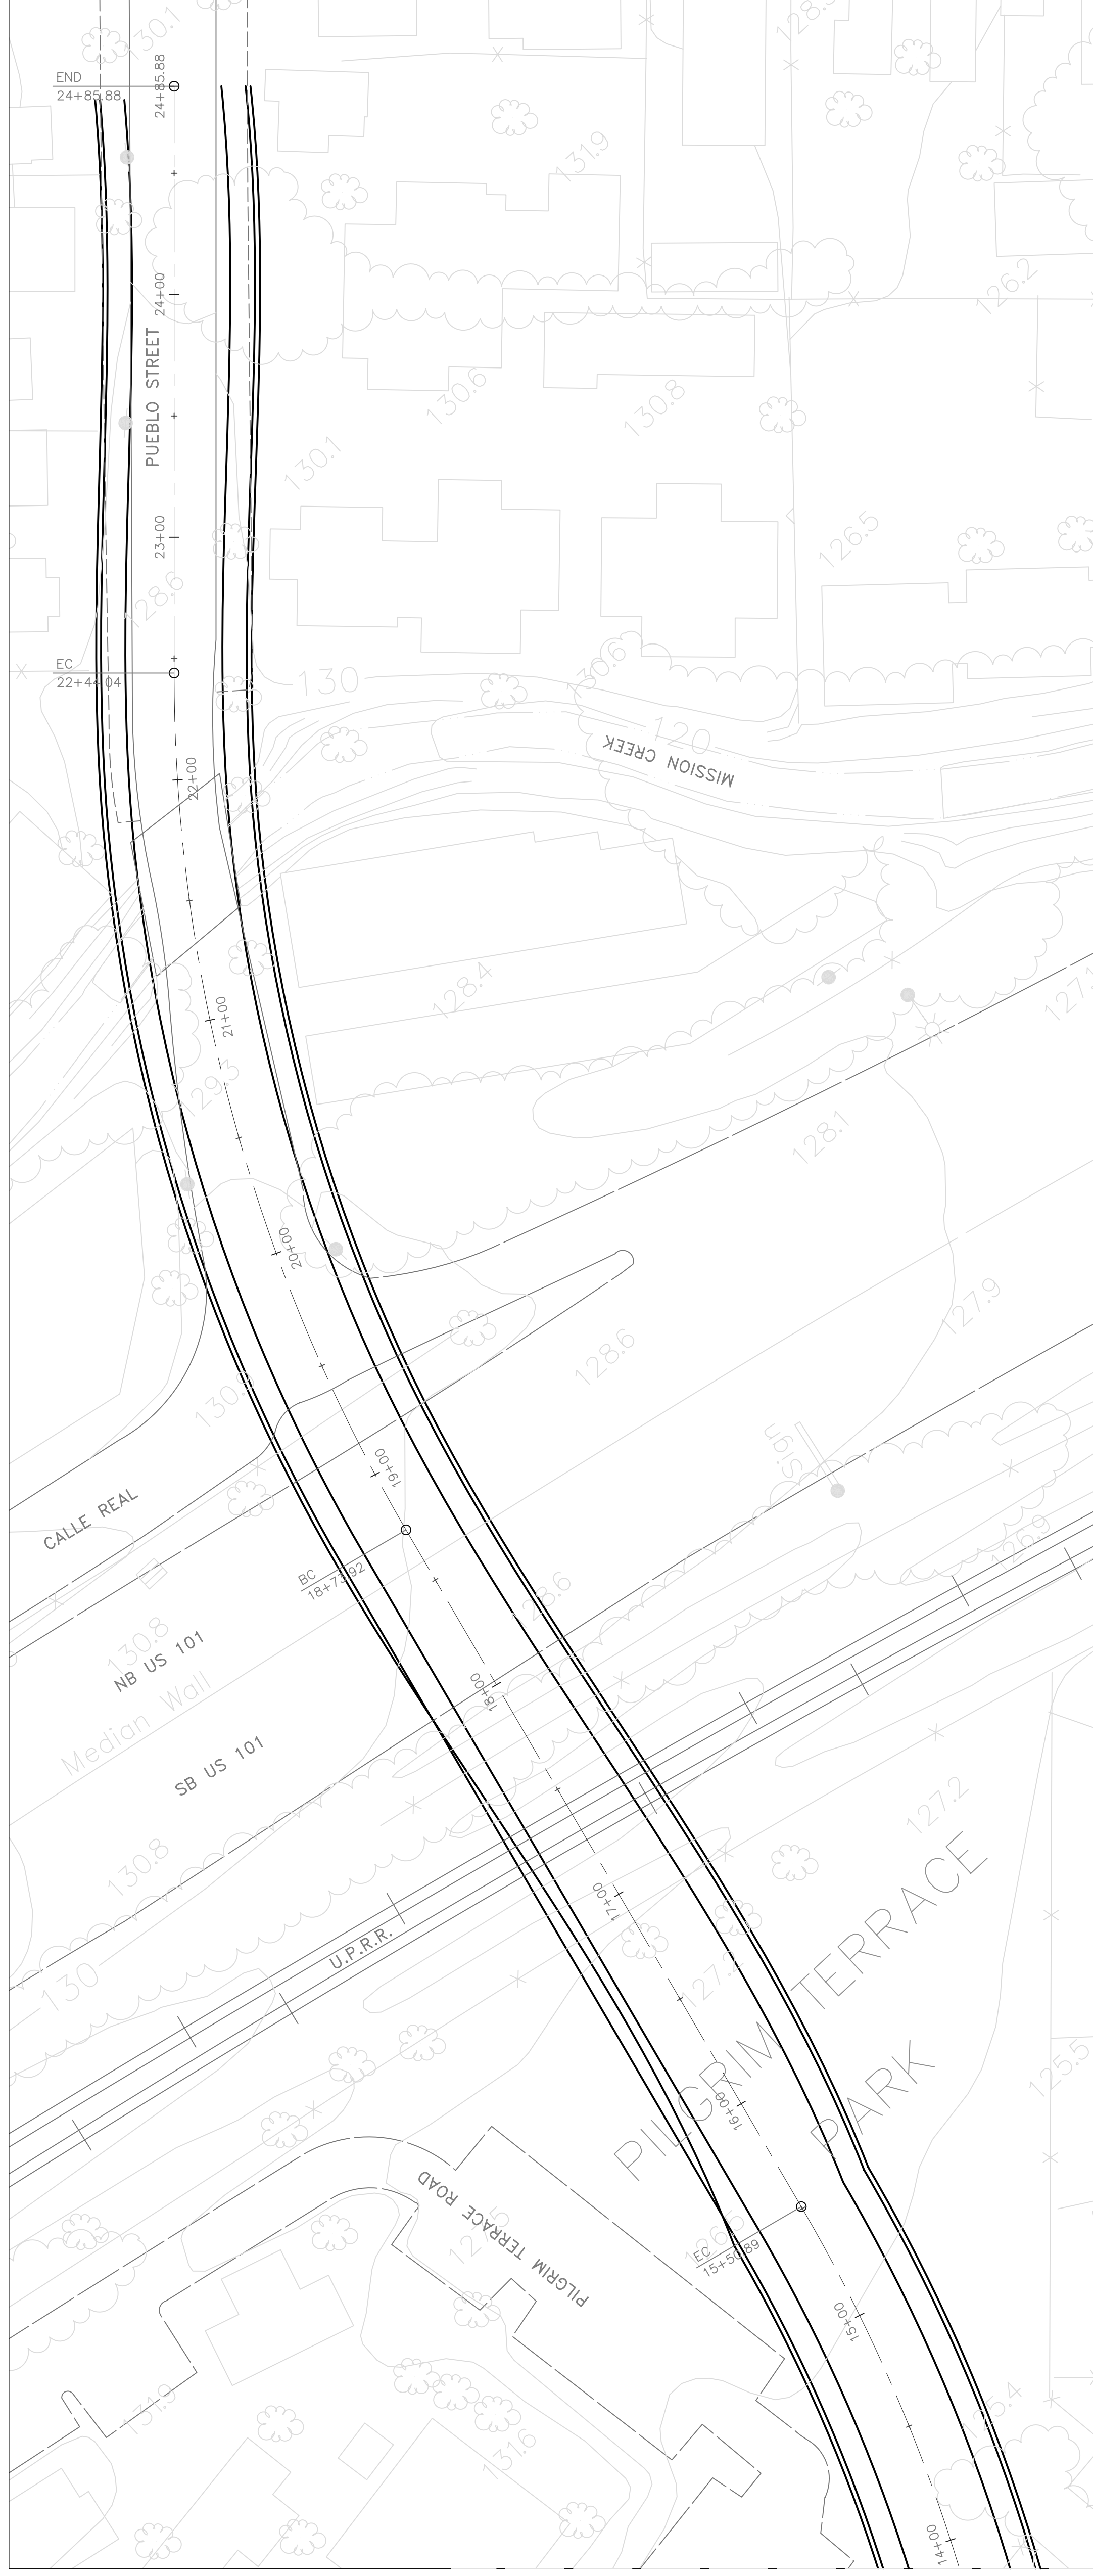
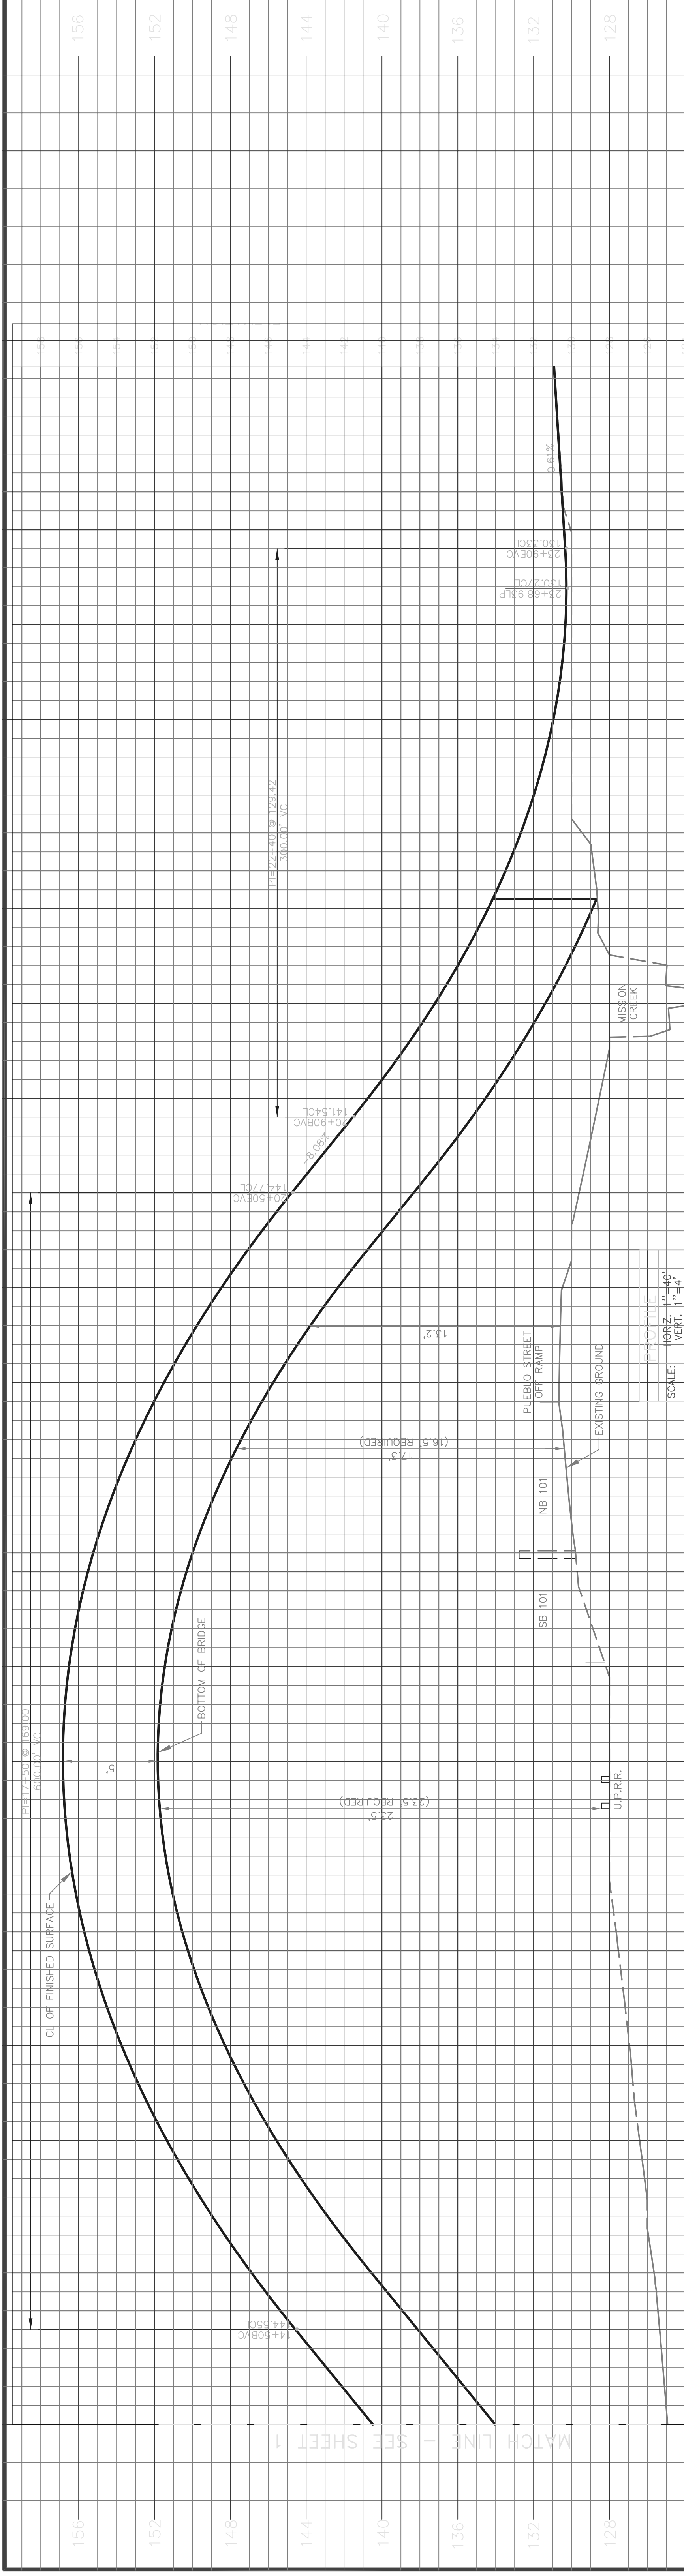
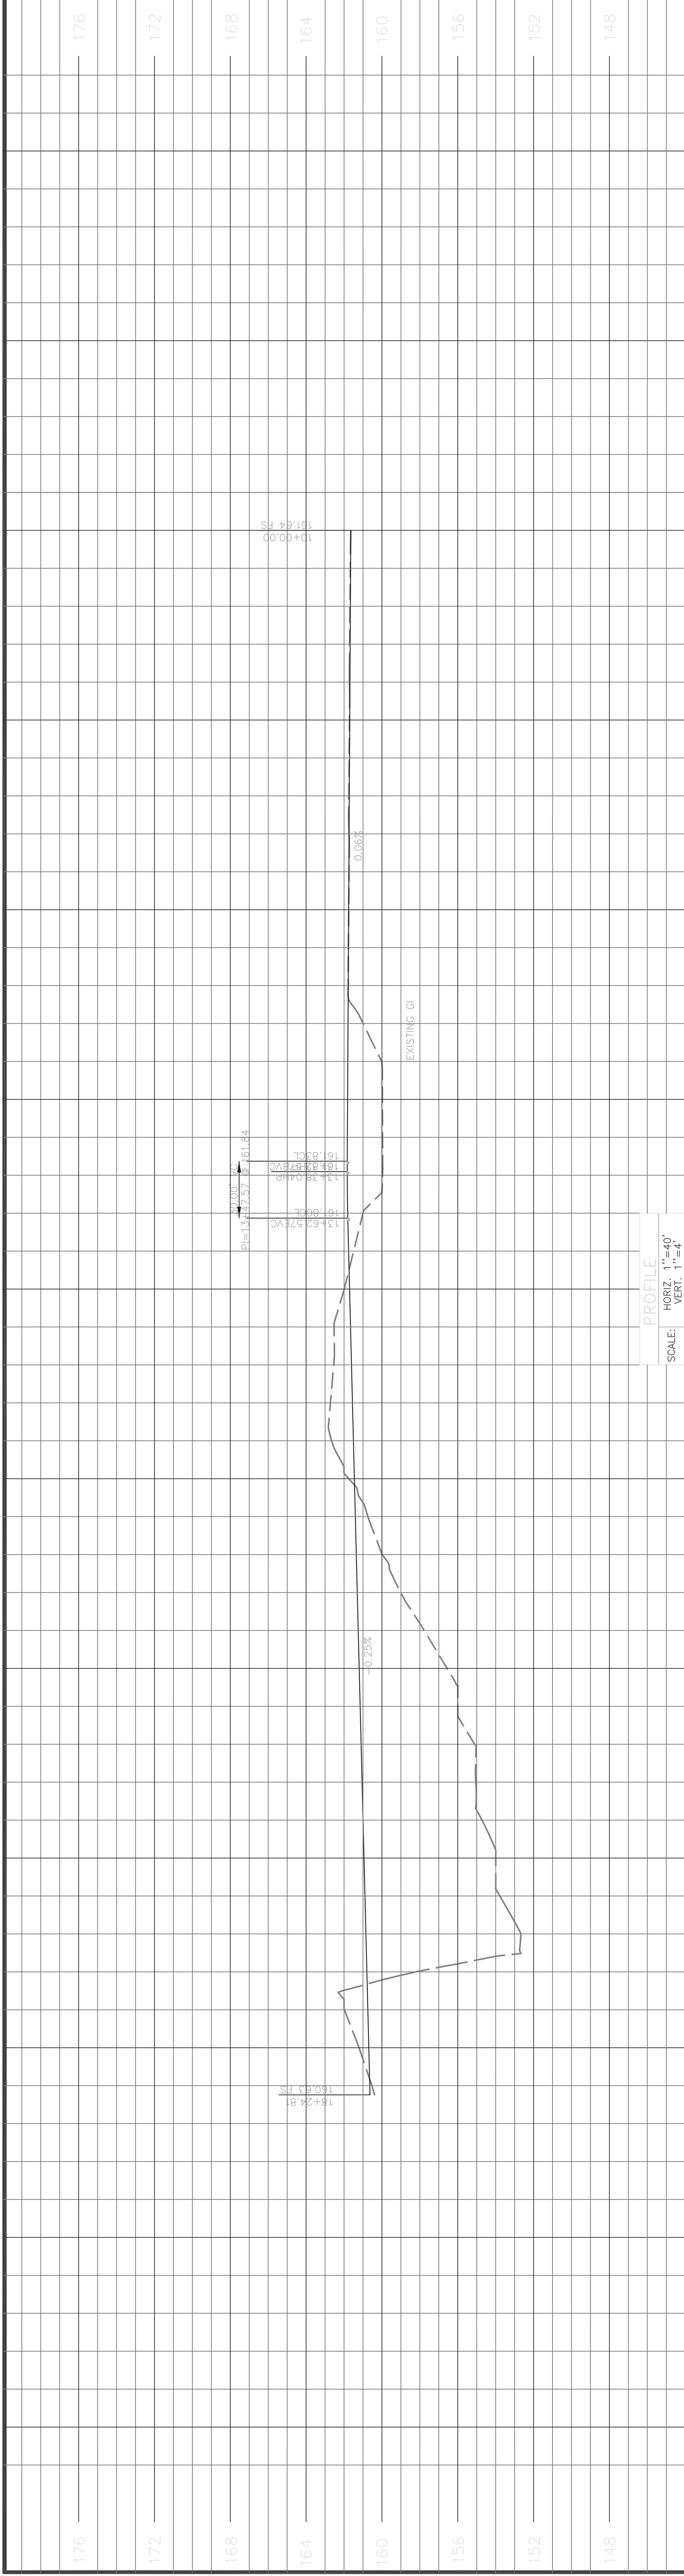




APPENDIX E – *Preliminary Design Drawings*

[illegible]



[illegible]

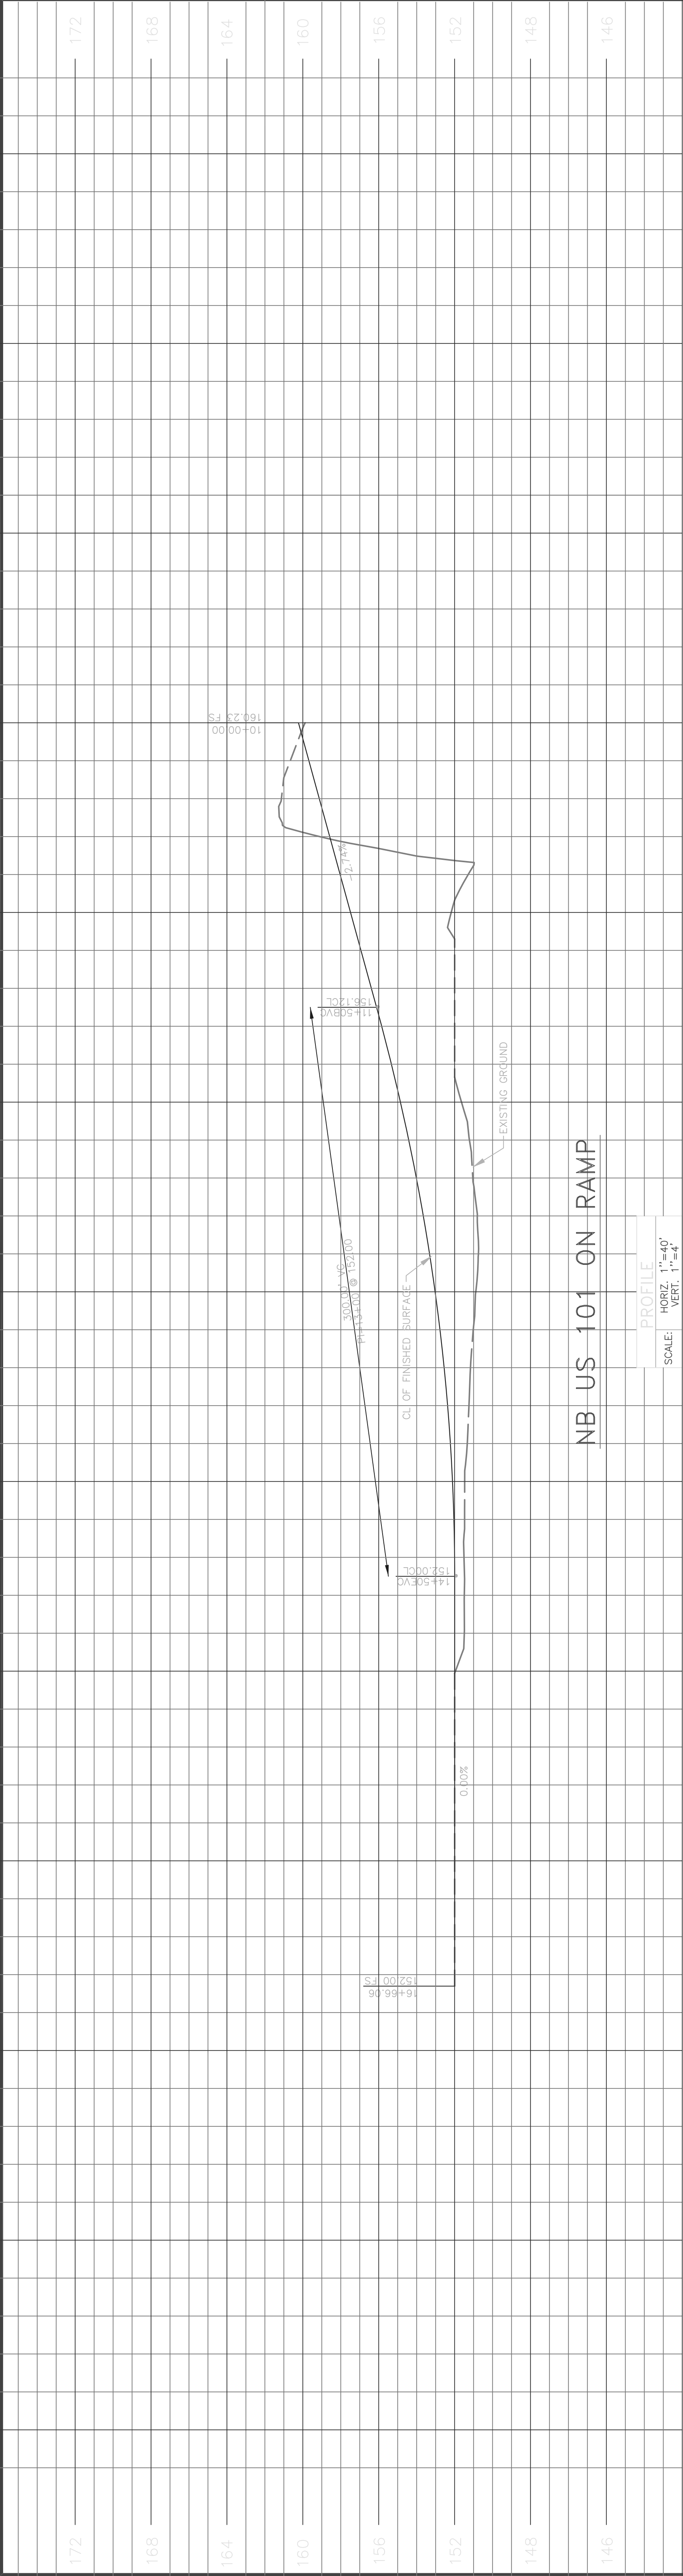

17+00 16+00 15+00 14+00 13+00 12+00 11+00 10+00

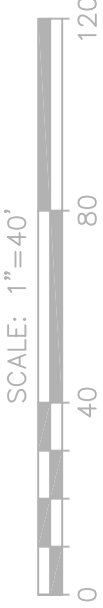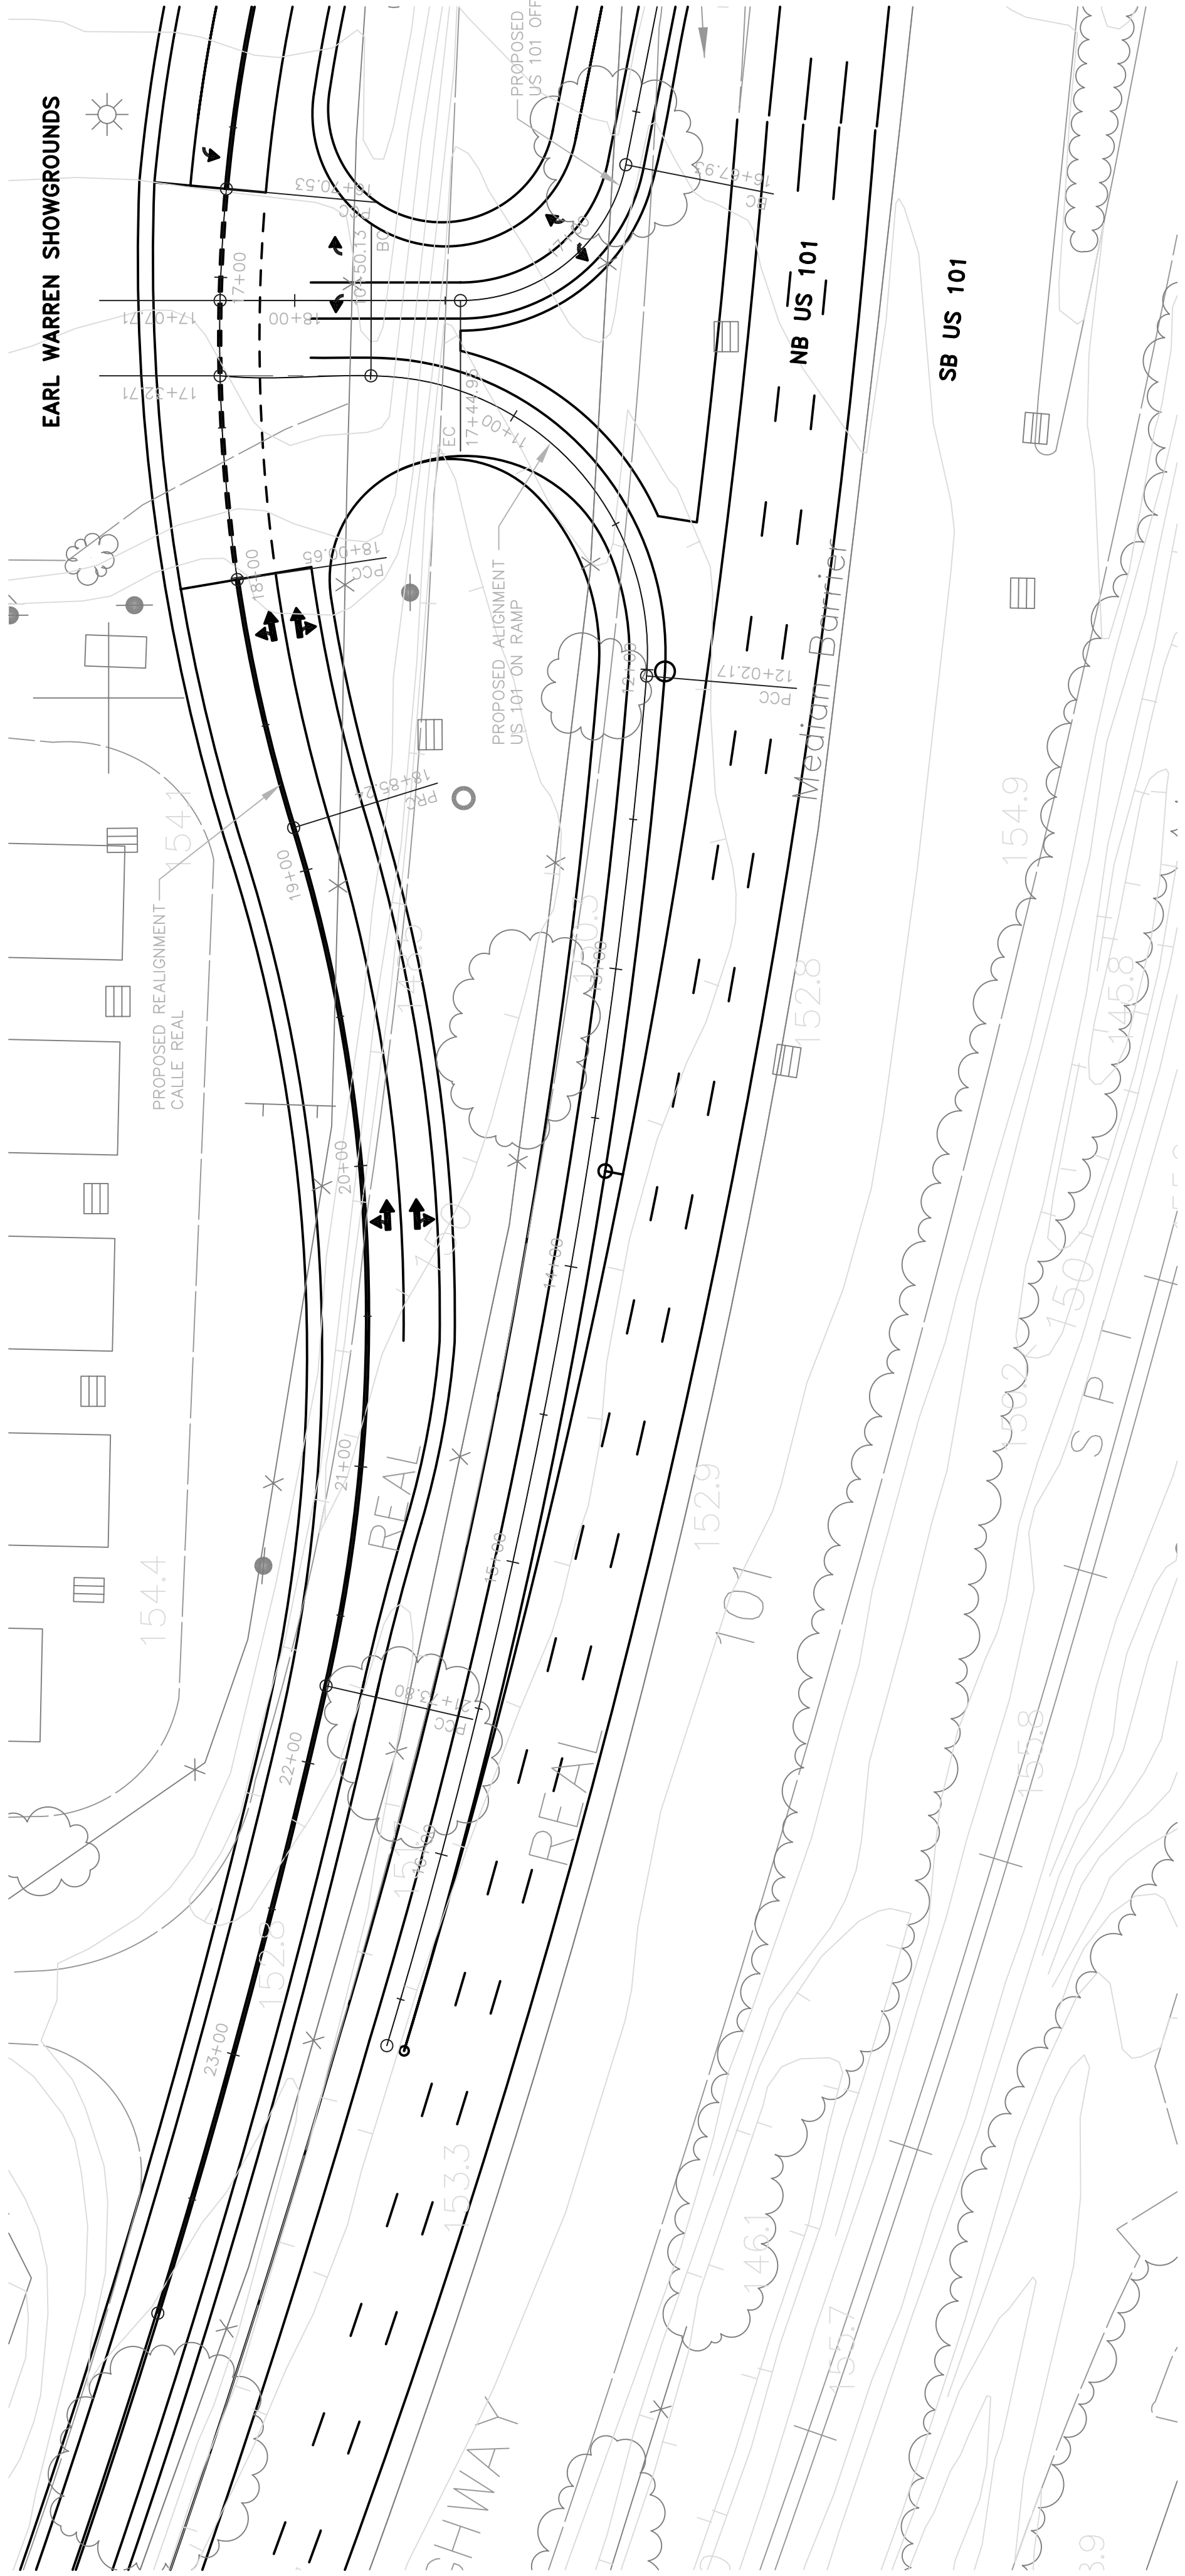


NO.	DESCRIPTION	DATE	APPROVED	REVISIONS	CITY OF SANTA BARBARA			NB LAS POSITAS OFF-RAMP RELOCATION			CITY OF SANTA BARBARA			SB US 101 ON RAMP			PUBLIC WORKS DEPARTMENT-ENGINEERING DIVISION			APPROVED:			DATE			CITY ENGINEER			ARCH. NO.			DWG. NO.			PROJ. NO.			SHT. 2 OF 3			SHTS.			1"=40'			1"=40'			VERT.			1"=4'			SCALE:		
					CITY OF SANTA BARBARA			SB US 101 ON RAMP			CITY OF SANTA BARBARA			SB US 101 ON RAMP			PUBLIC WORKS DEPARTMENT-ENGINEERING DIVISION			APPROVED:			DATE			CITY ENGINEER			ARCH. NO.			DWG. NO.			PROJ. NO.			SHT. 2 OF 3			SHTS.			1"=40'			1"=4'			VERT.			1"=4'			SCALE:		

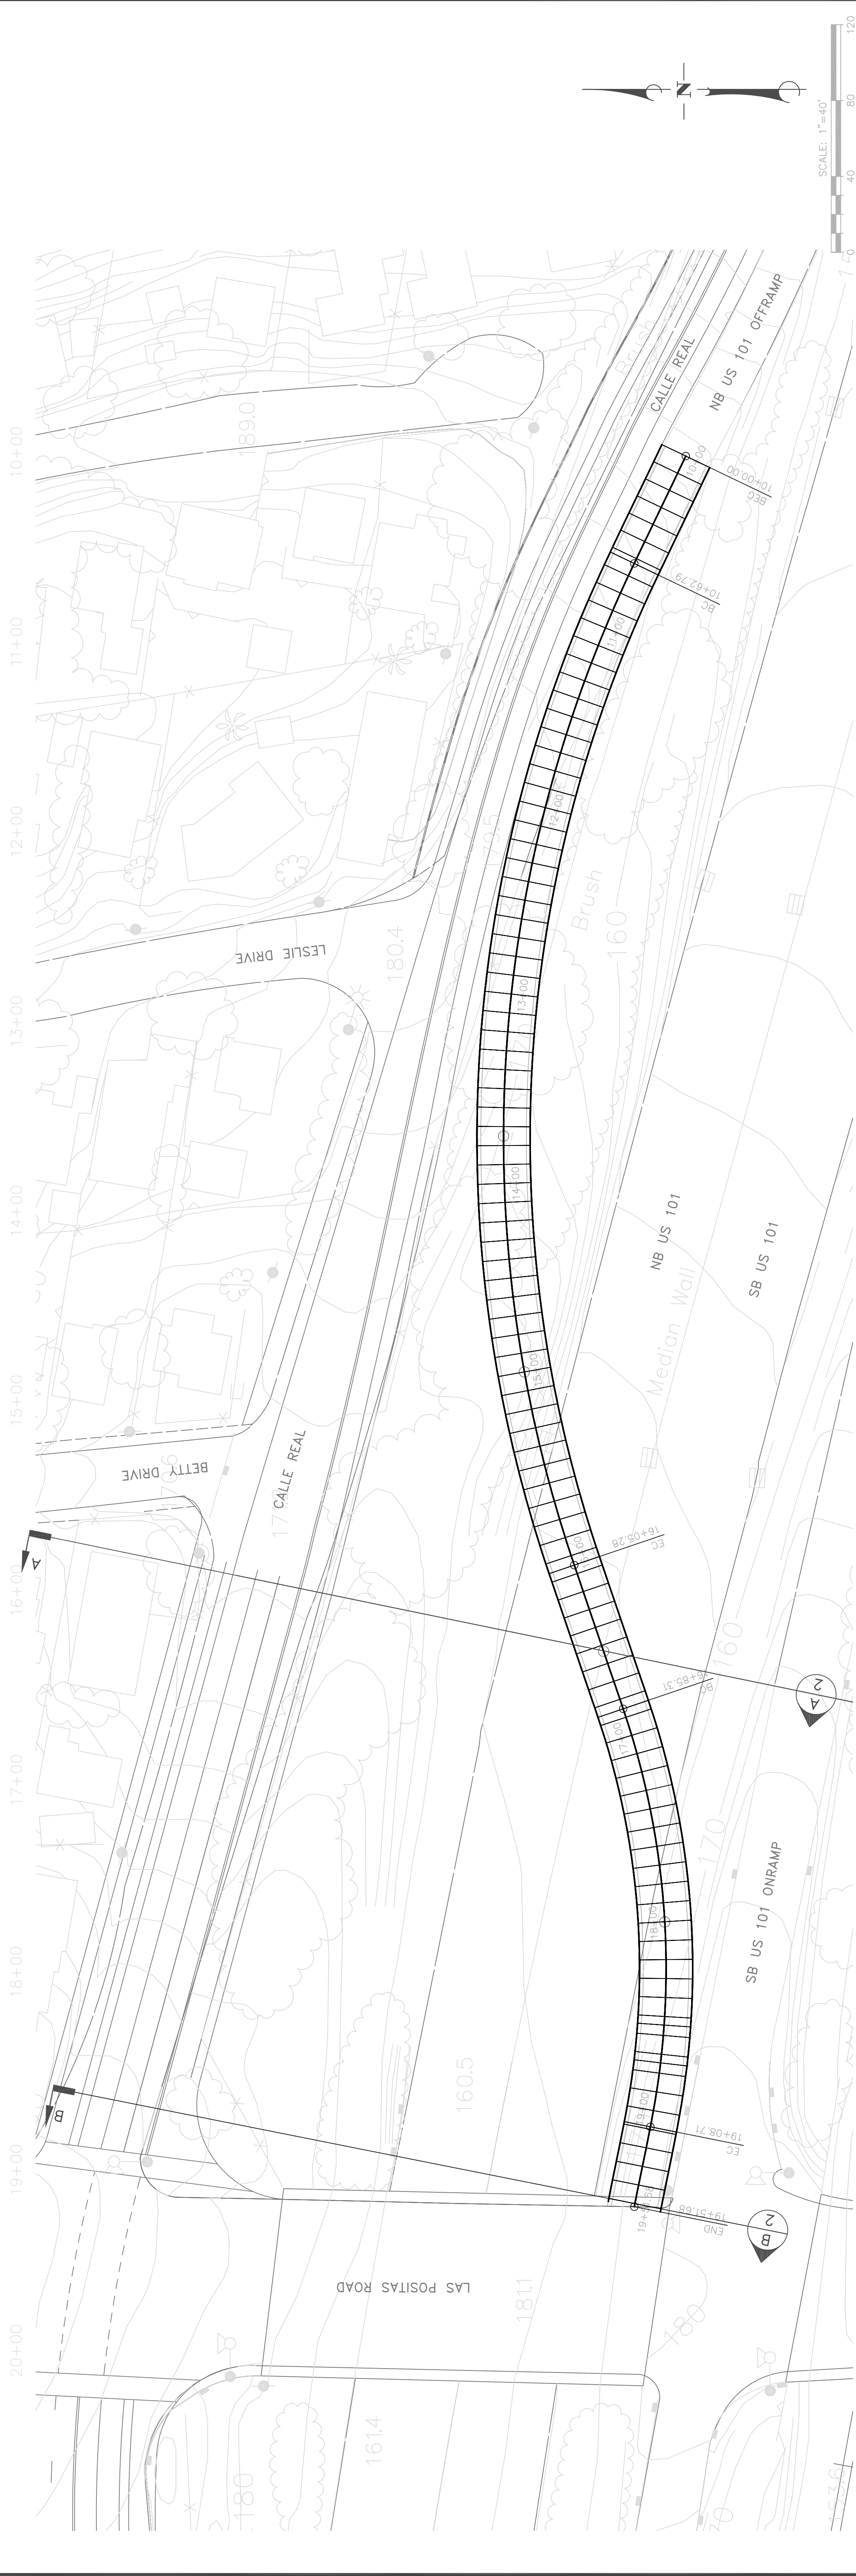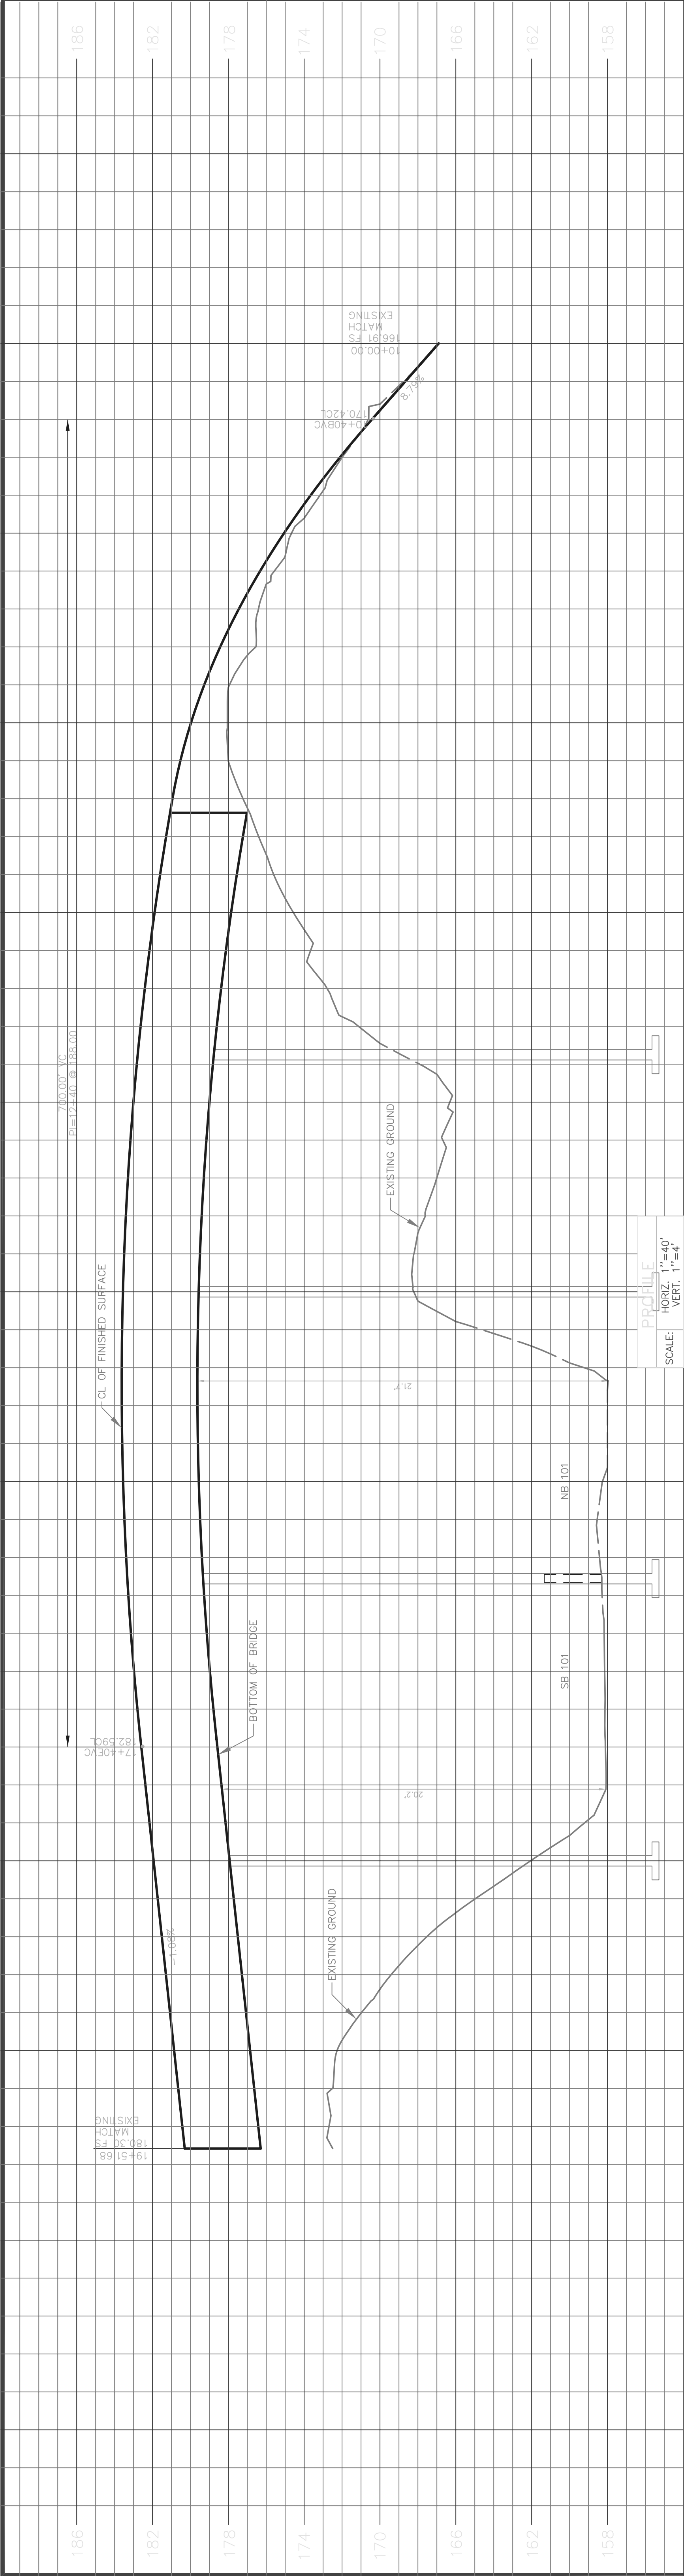

DESIGN _____		PENFIELD & SMITH Engineering, Surveying, Planning Construction Management		DESIGN _____		DBR _____		CHECKED _____	
DRAWN _____				DRAWN _____		ZLUJ			
CHECKED _____				CHECKED _____				DATE: _____	
FLO.BK.NO. _____				FLO.BK.NO. _____				PROJECT ENGINEER _____	
PAGE _____				PAGE _____				R.C.E. 966-9801 (EXP. _____)	
DATE _____				DATE: 1/19/09				DRAWING FILE: _____	
APPROVED _____				APPROVED _____				CITY OF SANTA BARBARA	
NO. _____				NO. _____				CITY ENGINEER _____	
DESCRIPTION _____				DESCRIPTION _____				DATE _____	
REVISIONS _____				REVISIONS _____				DWG. NO. _____	
								ARCH. NO. _____	
								SCALE: 1" = 4'	
								VERT. 1" = 40'	
								HOR. 1" = 40'	
								SHT. 1 OF 2 SHTS.	
								PROJ. NO. _____	
								DWG. NO. _____	

		DESIGN	_____
		DRAWN	_____
		CHECKED	_____
		FLD.BK.NO.	_____
		PAGE	_____
		ATLAS	_____
NO.	DESCRIPTION	DATE	APPROVED
REVISIONS			

**Perfield & Smith**
Engineering, Surveying, Planning
Construction Management

DESIGN _____
CAD _____
ZLU _____
PROJECT ENGINEER _____
R.C.E. _____
DATE: 2/11/09
DRAWING FILE: _____

DBR _____
CHECKED _____
DATE: _____
(EXP. _____)

111 East Victoria Street, Santa Barbara, CA 93101
Phone: (805) 963-9532 Fax: (805) 966-9801

NB LAS POSITAS OFF-RAMP REALIGNMENT
CROSS SECTIONS
CITY OF SANTA BARBARA

CITY OF SANTA BARBARA
PUBLIC WORKS DEPARTMENT—ENGINEERING DIVISION
APPROVED: _____
CITY ENGINEER _____
DATE _____

SCALE: 1"=4'
VERT. 1"=40'
HOR. 1"=40'

PROJ. NO. _____
SHT. 2 OF 2 SHTS.
DWS. NO. _____

